



Nível 0,07 Esc. 1:50

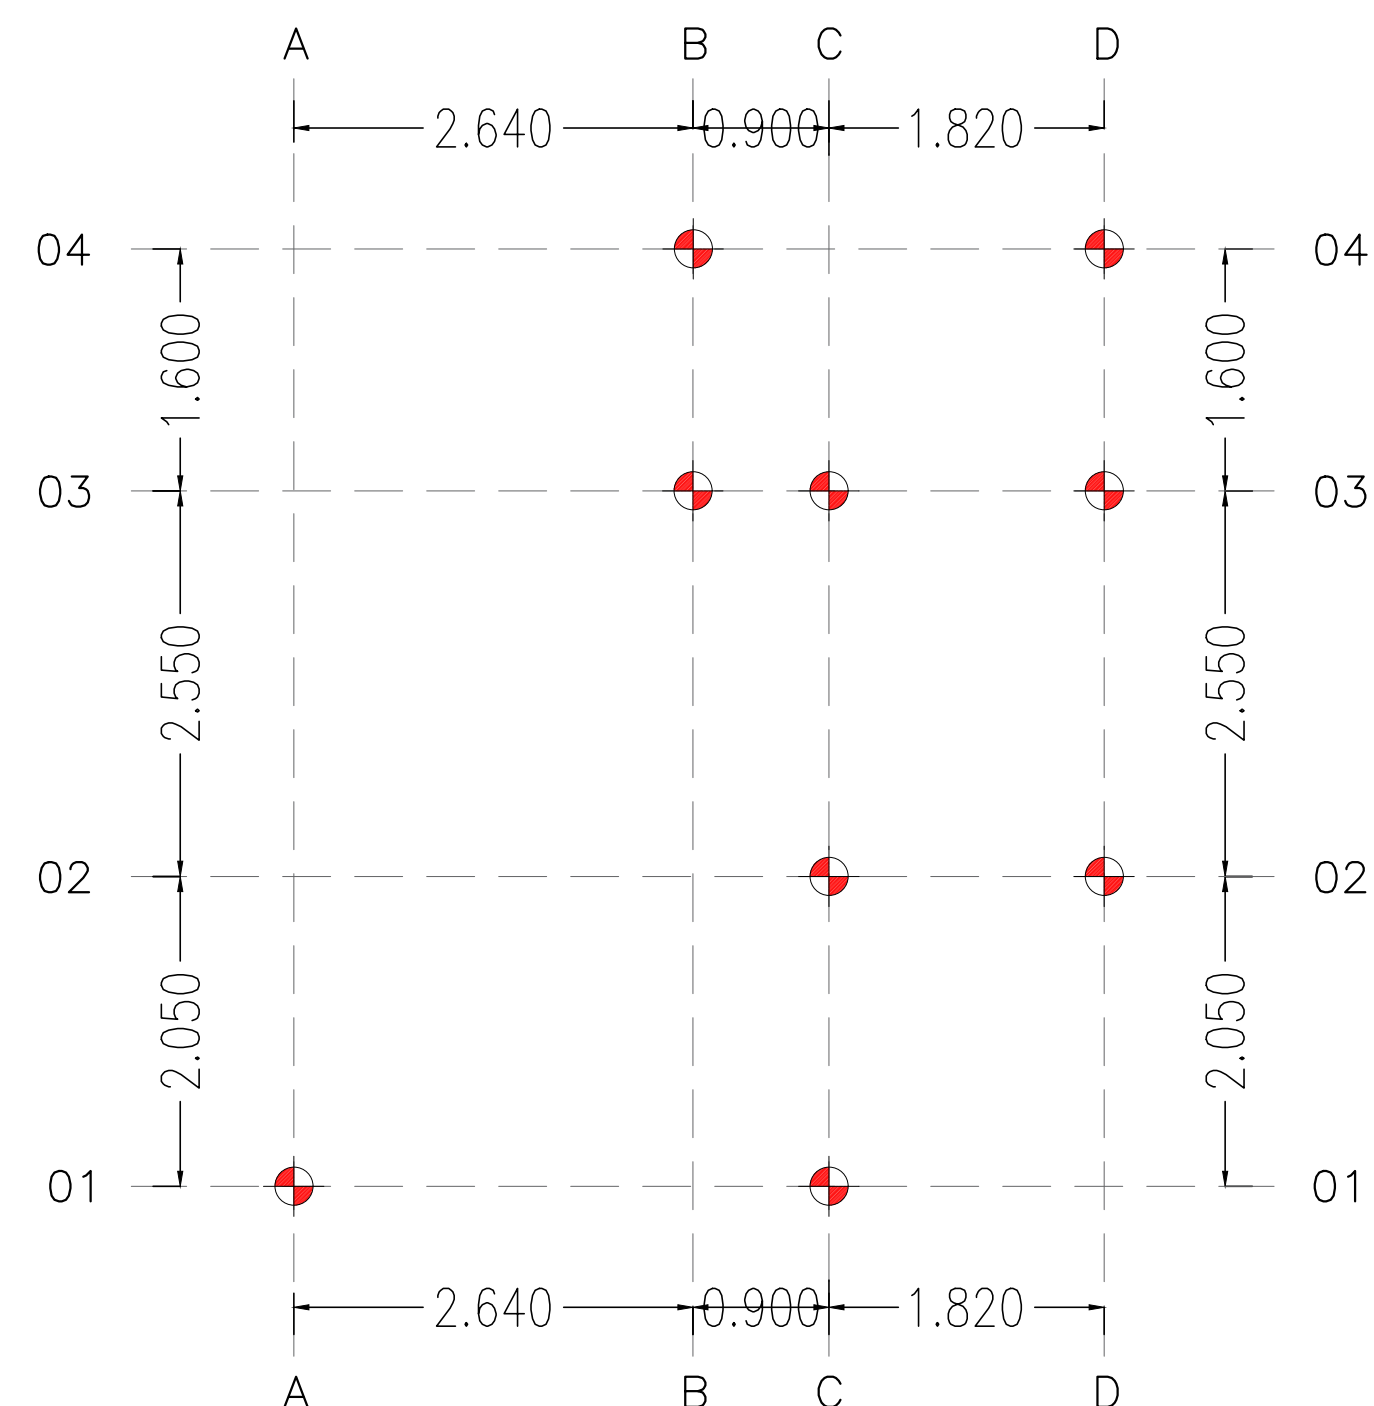


Nível 0,07 Esc. 1:50

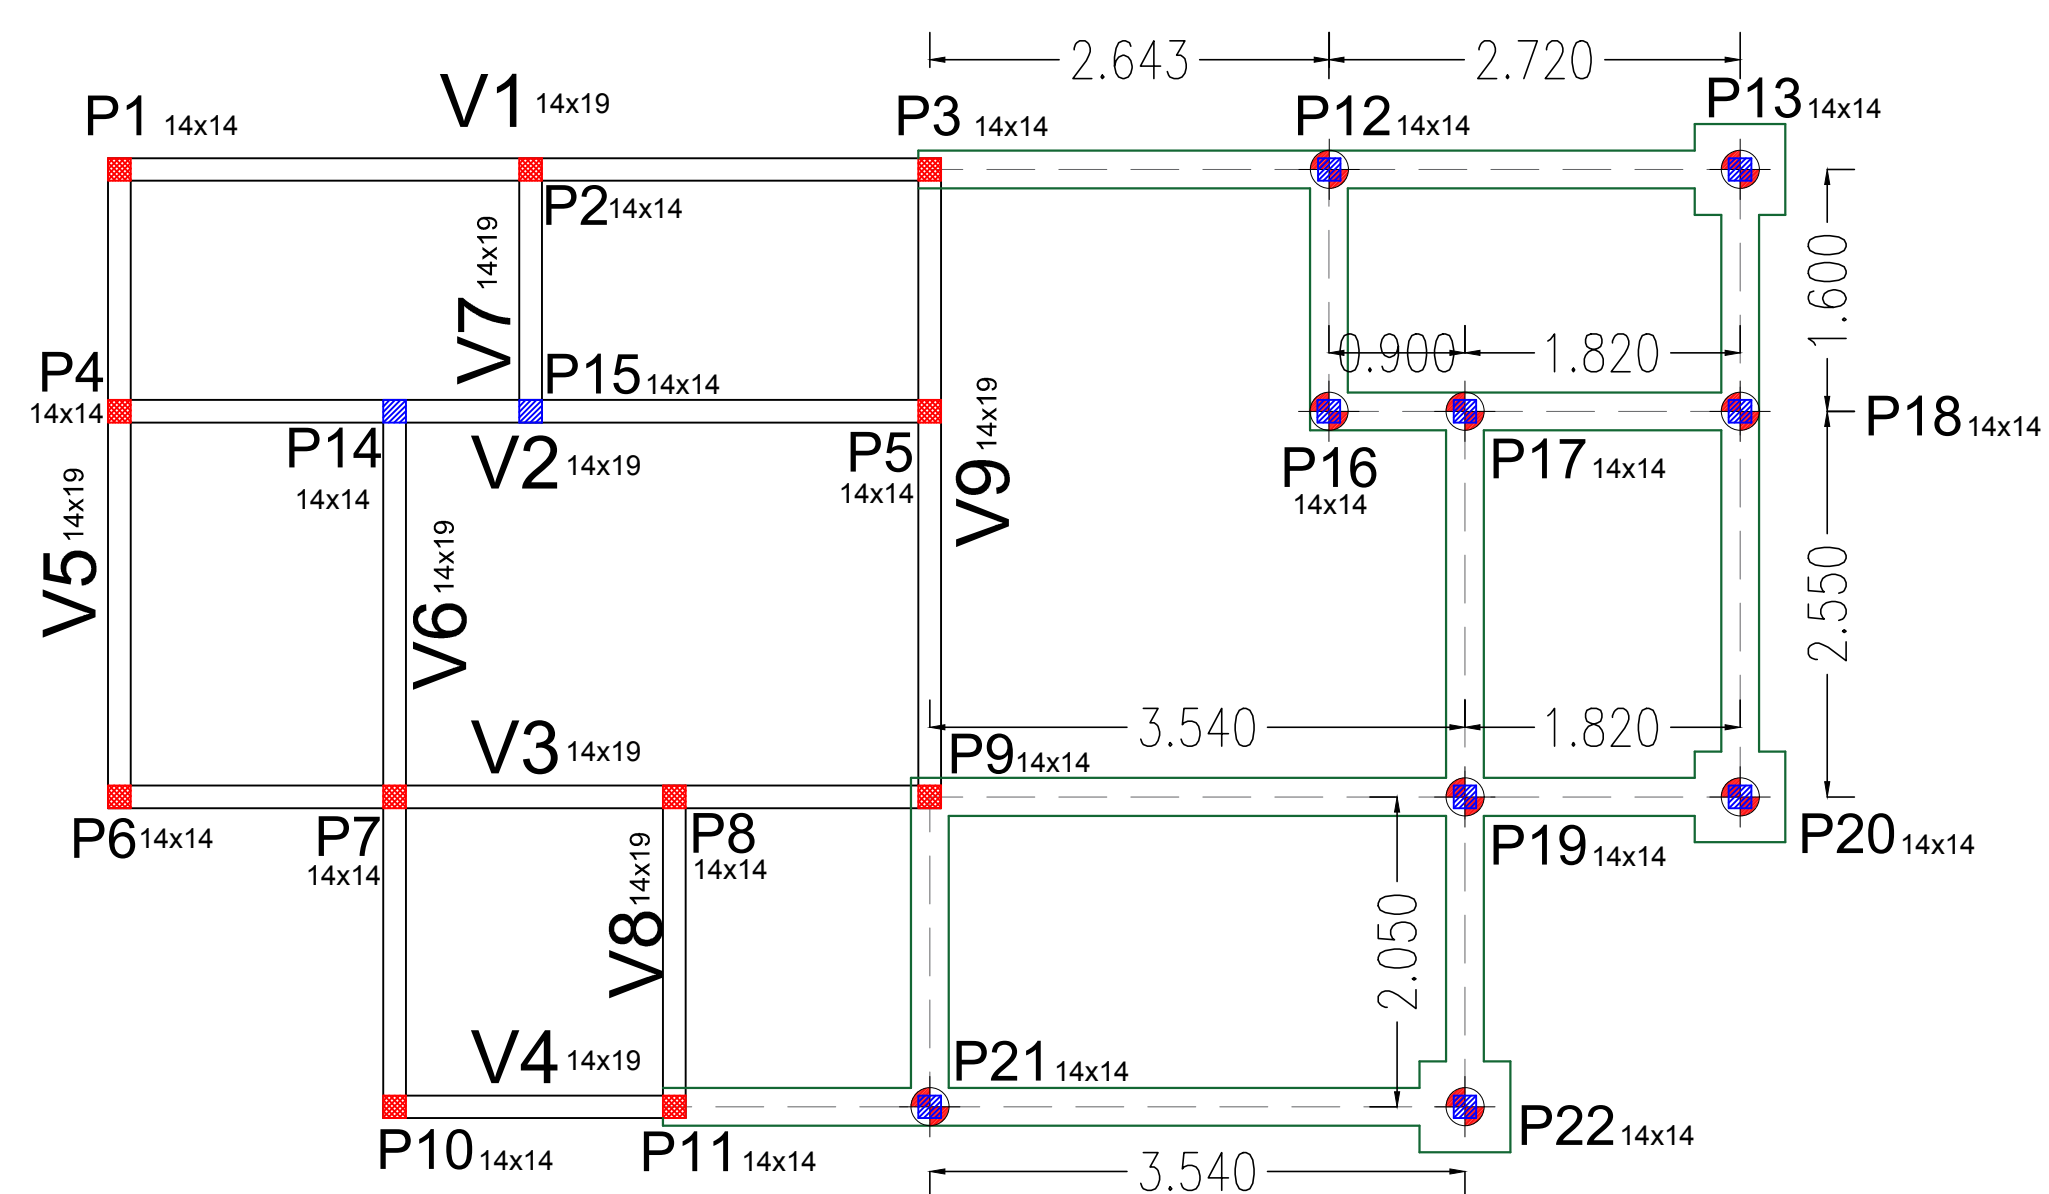


03 Blocos - 60 cm x 60 cm x 50 cm
09 Estacas - Ø 25 cm

$\emptyset$	Comprimento Total Fundação
5,0	288,00 m
8,0	72,00 m
10,0	300,00 m

DETALHE 60cm

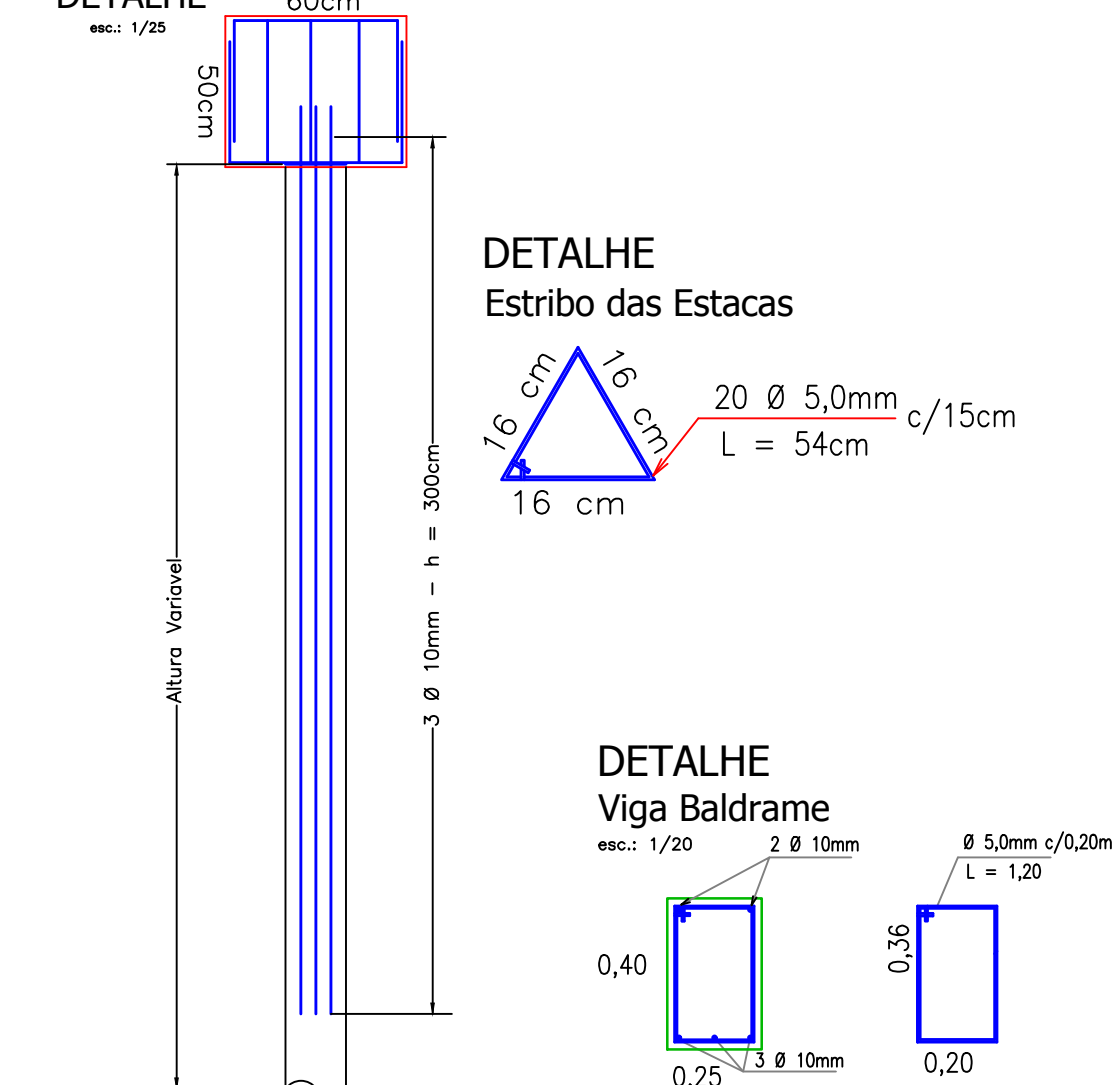

Esc. 1:25

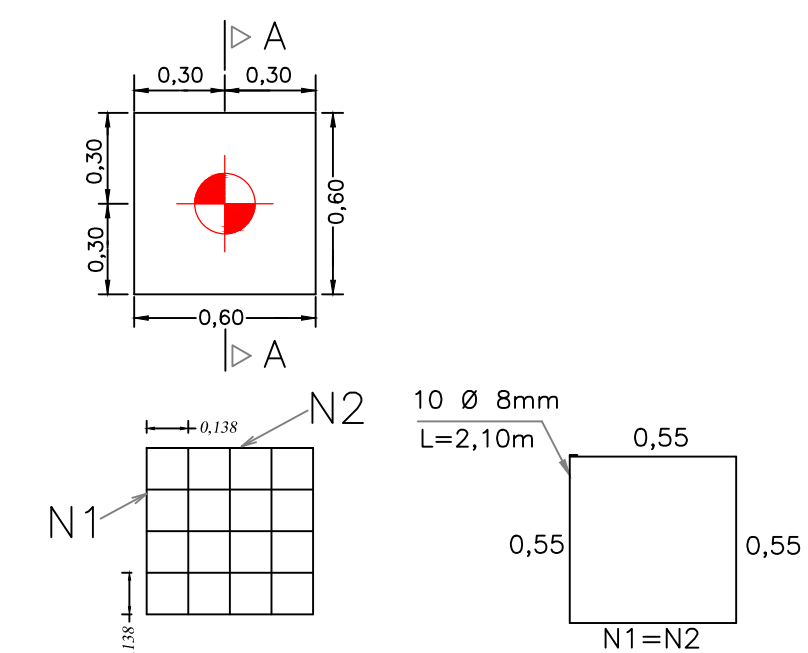

-  Nasce
-  Continua
-  Morre